

CL. 20' EASEMENT DATA:			
ESMT COURSE	DIRECTION	DISTANCE	
E10	S 87°57'06" E	96.62'	(618.252 O.R. & C)
E11	S 83°49'25" E	242.86'	(618.252 O.R. & C)
E12	S 82°53'59" E	103.48'	(618.252 O.R. & C)
E13	403.08'	787.75'	550.80' (618.252 O.R.)
	403.08'	782.28'	551.37' (C)

(SEE SHEET 2 FOR OFF-SITE EASEMENT DATA)

- LEGEND
- SET & 6" REPAIR AND PLASTER CAP, STAMPED
  - △ 4597', UNLESS OTHERWISE NOTED
  - FOUND MONUMENT AS NOTED


RECORD INFORMATION

- R1 - FIELD NOTES OF SURVEY BY L.E. WILKES IN 1916 T. 3 S., R. 30 E. AND THE GOVERNMENT PLAT THEREOF.
- R2 - MAP BOOK 2, PAGES 63 - 66
- R3 - MAP BOOK 9, PAGE 67
- R4 - PARCEL MAP BOOK 2, PAGE 43
- R5 - MAP BOOK 9, PAGE 68
- R6 - MAP BOOK 5, PAGE 53
- R7 - 300/279 O.R.
- R8 - 649/112 O.R.

JN430.2  
brockhaines associates

SHEET 3 OF 3

PARCEL MAP NO. 37-160  
BEING A DIVISION OF GOVERNMENT LOT 3, SECTION 24,  
TOWNSHIP 5 SOUTH, RANGE 30 EAST, M. D. B. & M.,  
COUNTY OF MONO, STATE OF CALIFORNIA.

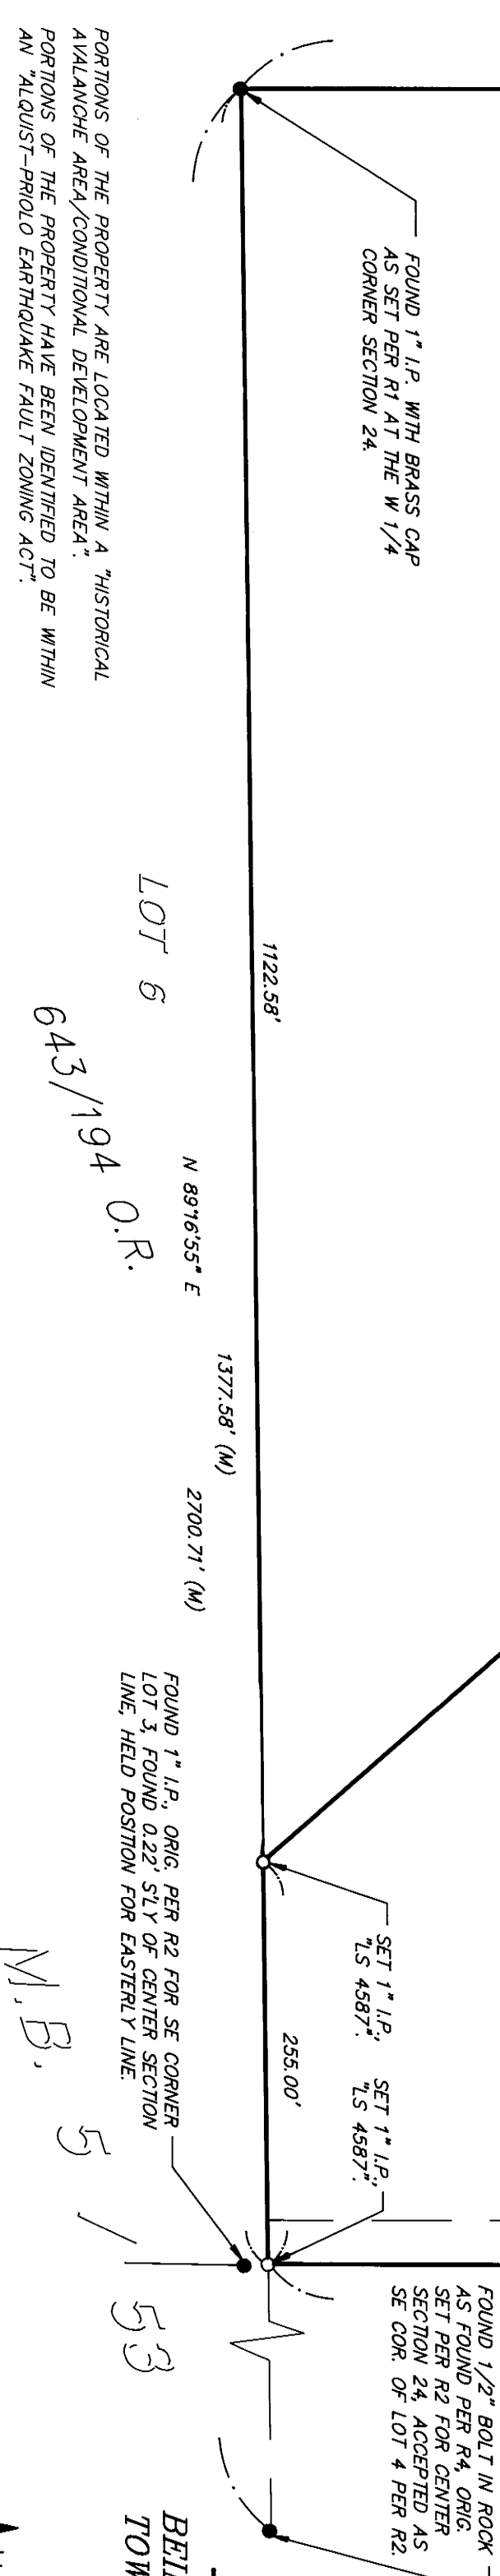

PORTIONS OF THE PROPERTY ARE LOCATED WITHIN A HISTORICAL  
AVALANCHE AREA/CONDITIONAL DEVELOPMENT AREA.  
ANY "ALDOST"-TRIGLO EARTHQUAKE FAULT ZONING ACT.